


1. Proposed Access Signage



2. Proposed Gravel Parking Lot

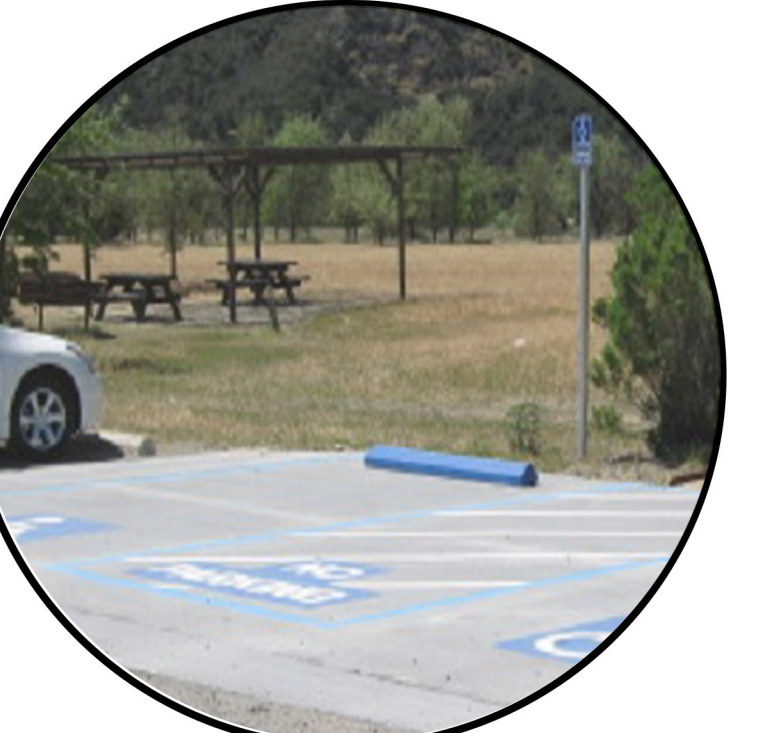

3. Proposed ADA Parking Spaces



4. Proposed Split Rail Fence




5. Proposed Precast Concrete Boat Launch\*




6. Proposed Dry Compost Restroom Facility\*

\*See attached specification  
\*\*Image taken from access-board.gov

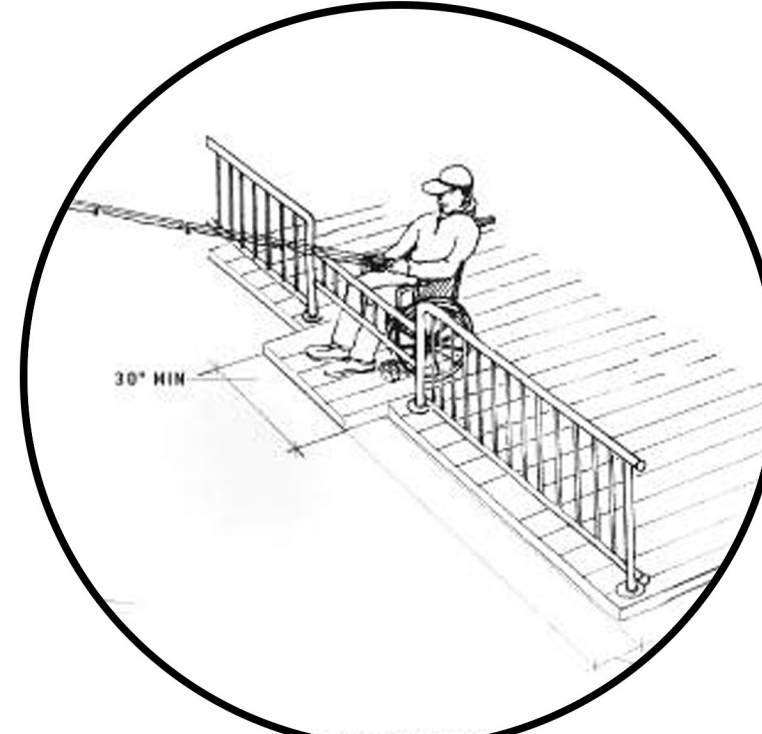

7. Proposed Concrete ADA Fishing Pier\*\*

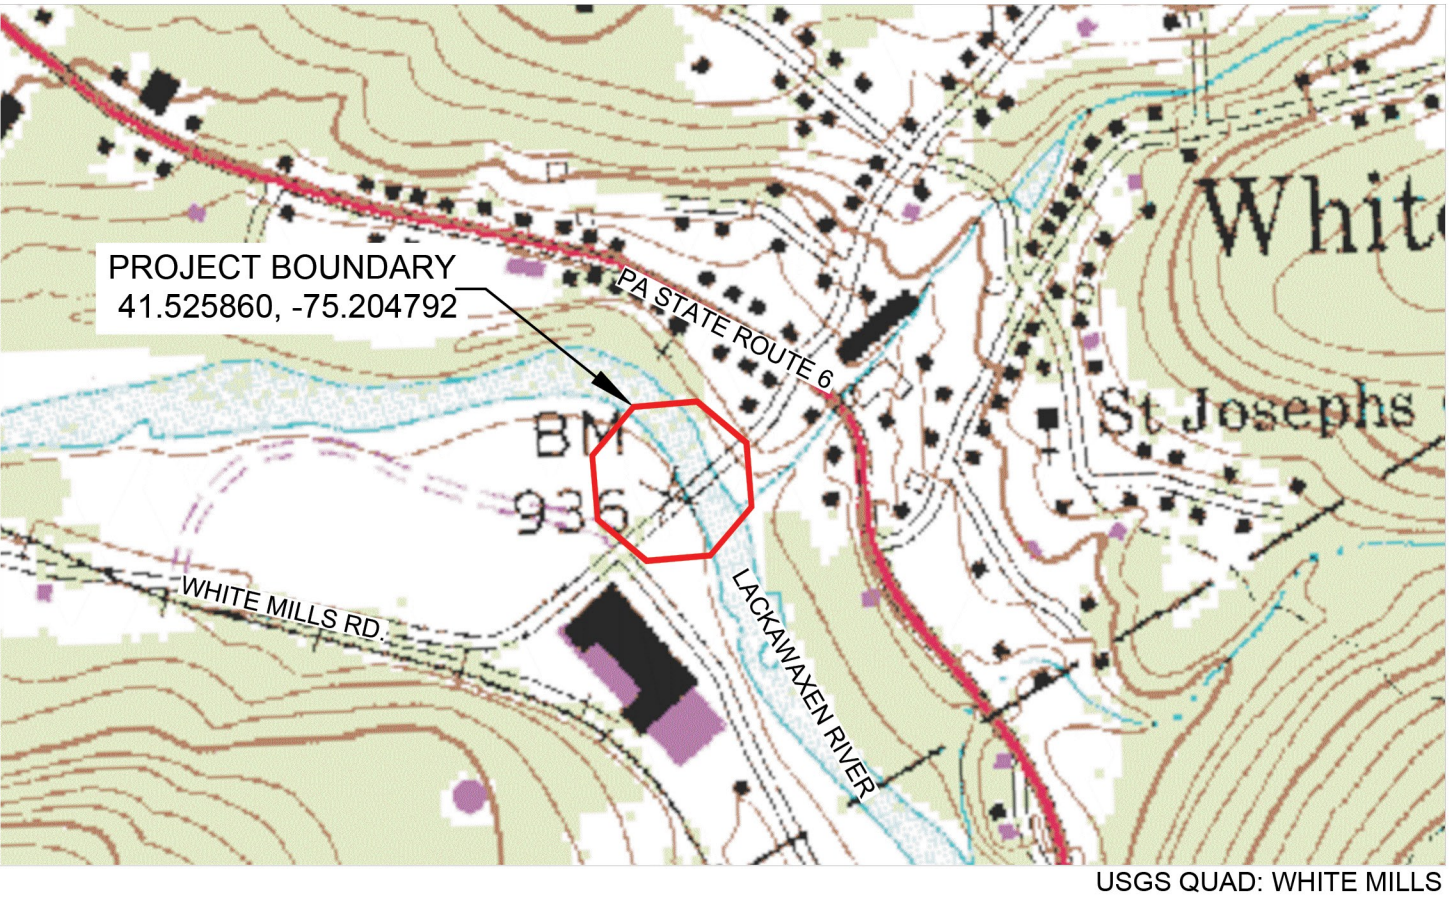

USGS LOCATION MAP  
SCALE: 1"=500'

WOODLAND DESIGN ASSOCIATES INC.



Legend

- FEMA — 100 Year FEMA Flood Plain Elevation
- - - State Route Right-Of-Way Line
- - - 2' Contour Lines from GIS

\*Information gathered from publicly available GIS data sources

Materials Key

- ① Access Signage
- ② Gravel Parking Lot
- ③ ADA Parking
- ④ Proposed Split Rail Fencing
- ⑤ Precast Concrete Boat Launch/ Fishing Access
- ⑥ Dry-Compost Restroom Facility

ENLARGEMENT PLAN  
SCALE: 1"=20'

\*Note: All items placed with minimal grading to achieve ADA requirements